
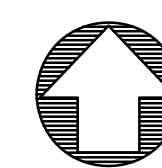


GROUND FLOOR PLAN SCHEME 9
 SCALE : 3/32" = 1'-0"
 GRND. FL. AREA = 9,139 SQ. FT.

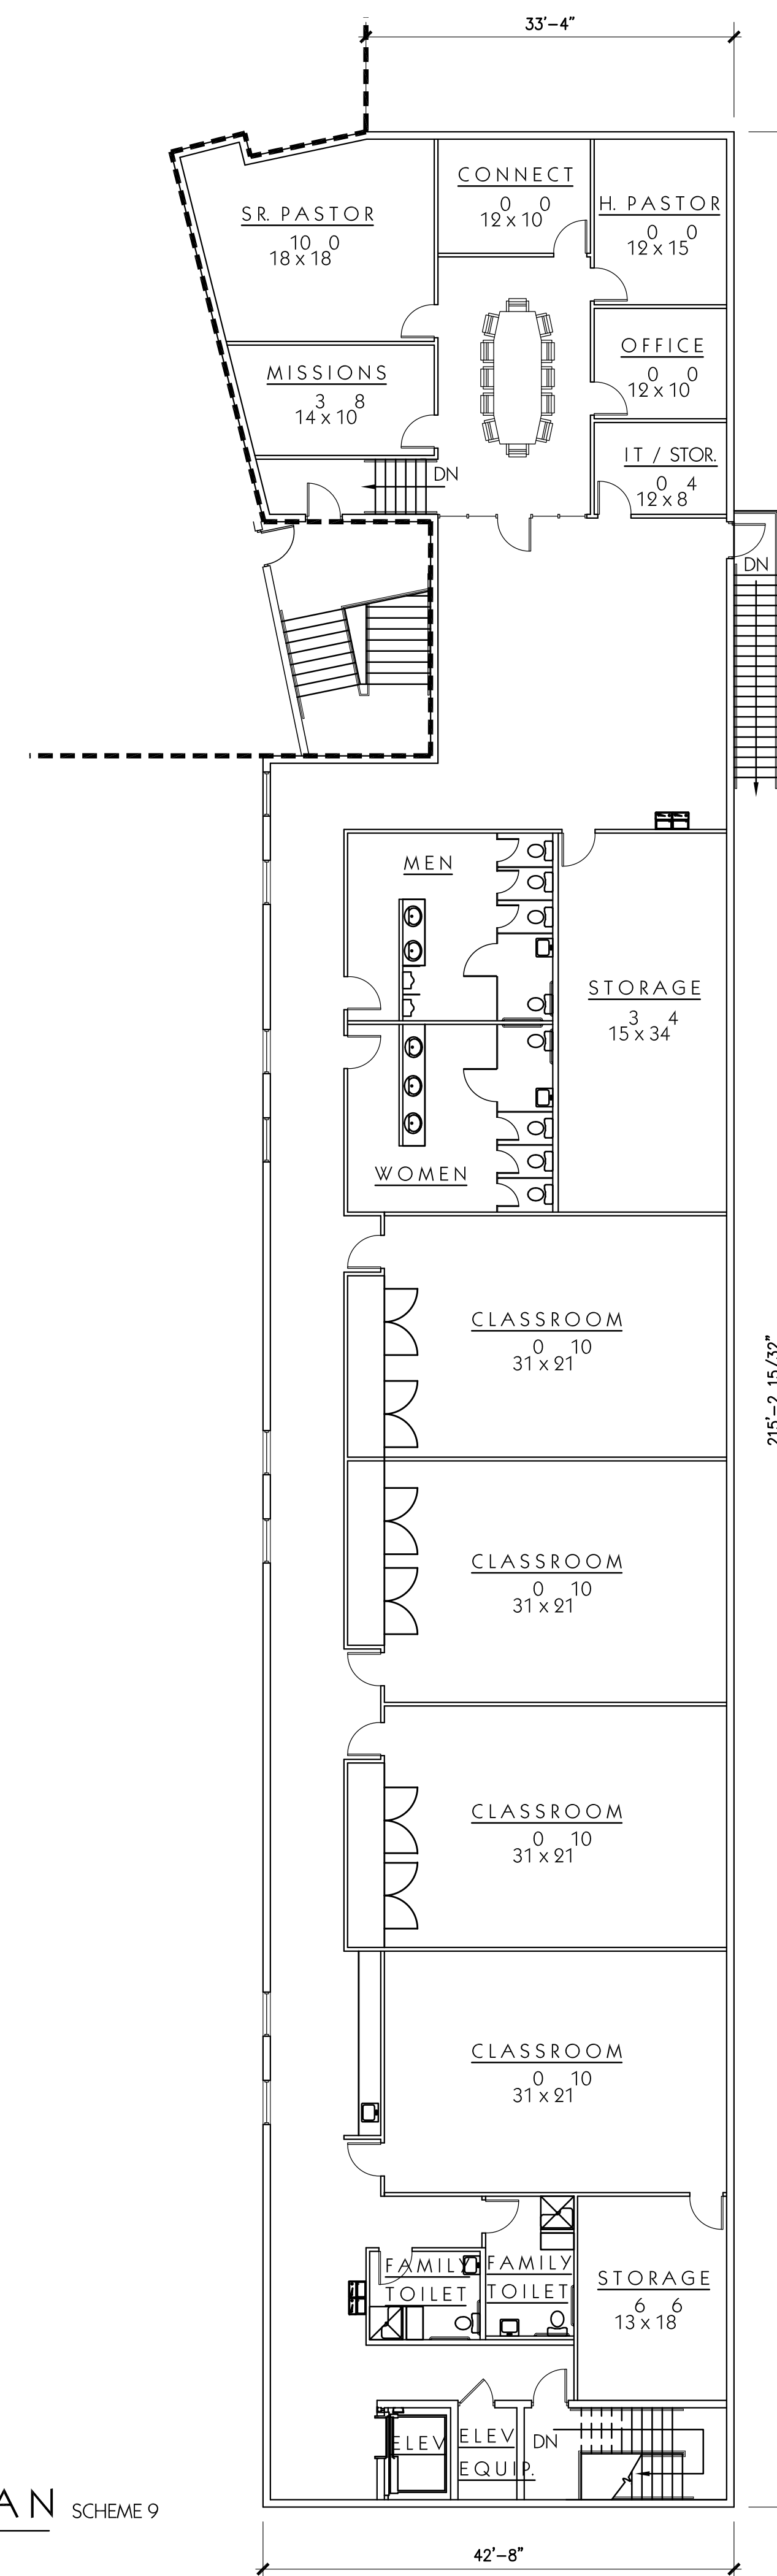

SECOND FLOOR PLAN SCHEME 9
 SCALE : 3/32" = 1'-0"
 SND. FL. AREA = 8,750 SQ. FT.